



T 12 - 01
piano terra

1:200

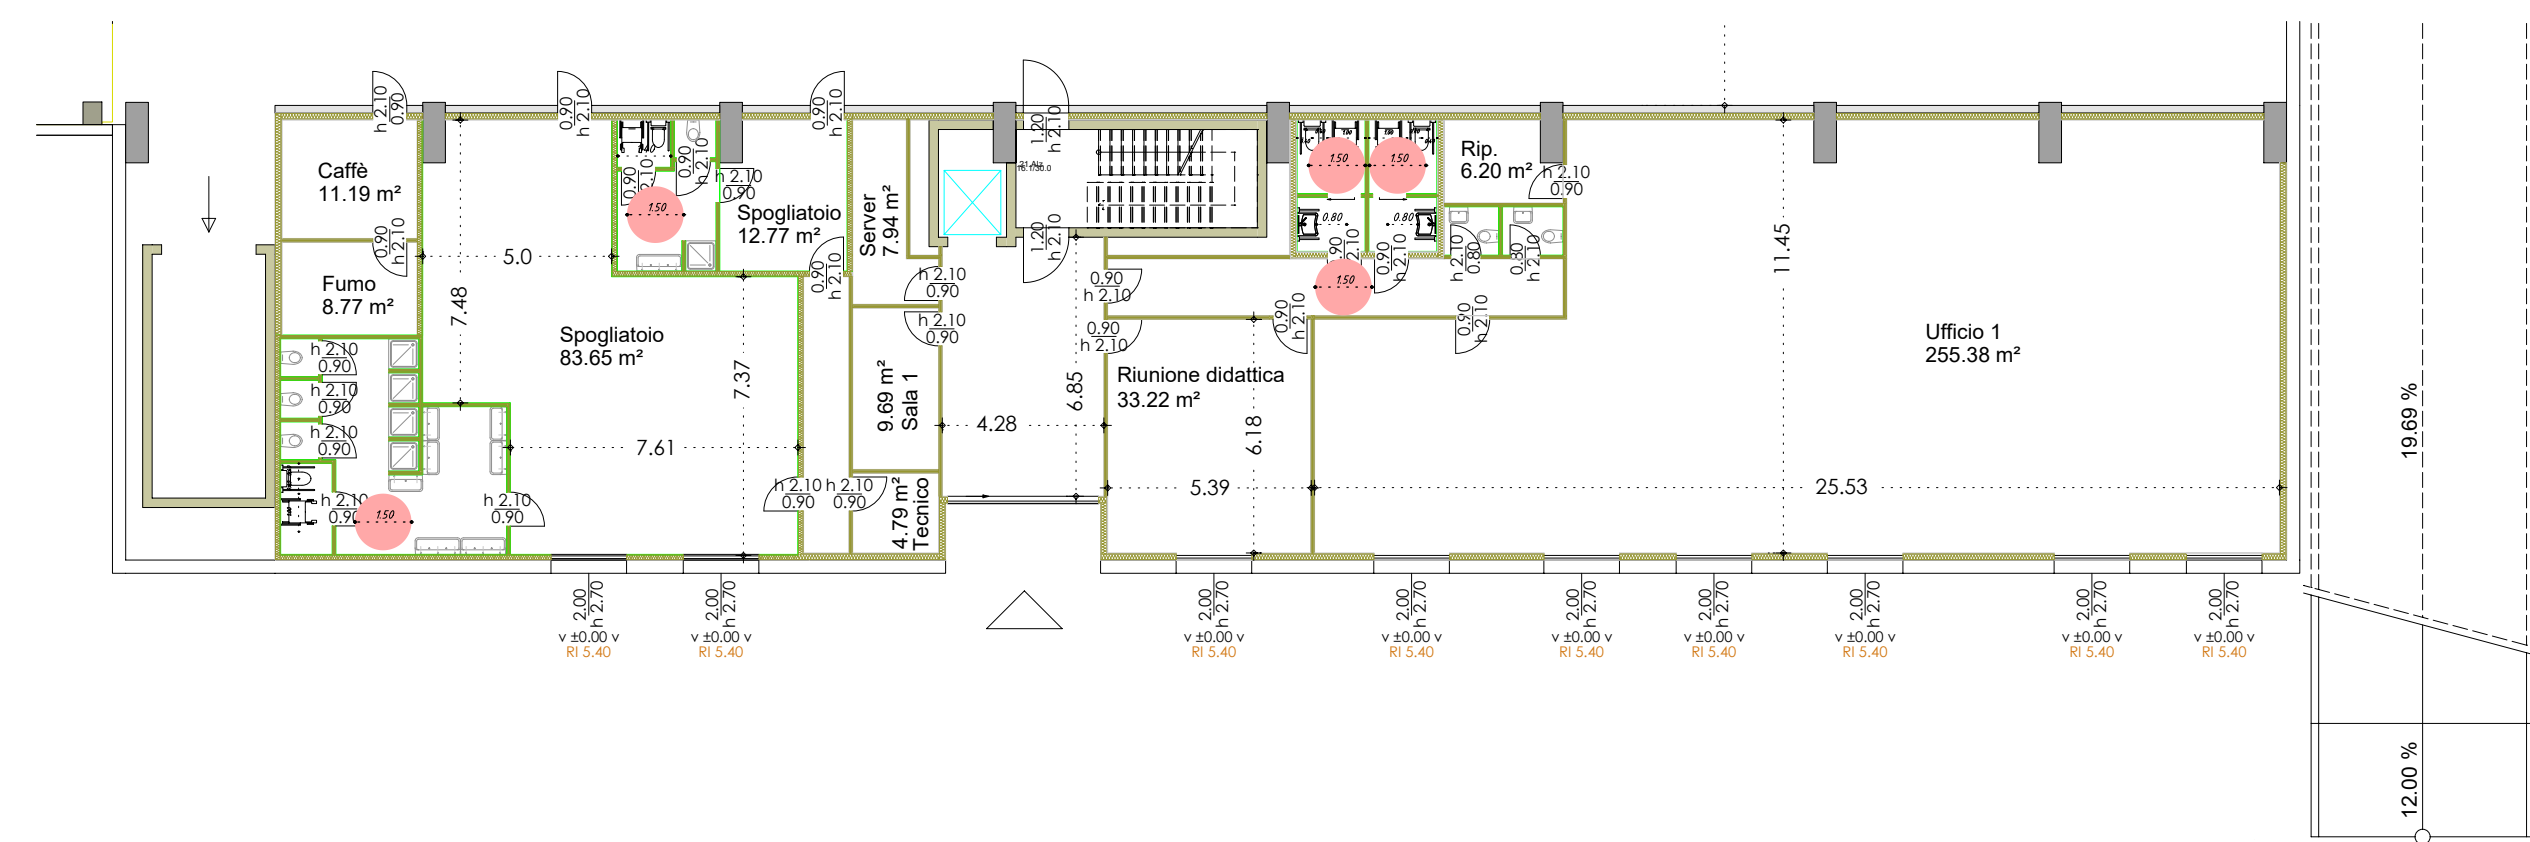


T 12 - 02
piano primo

1:200

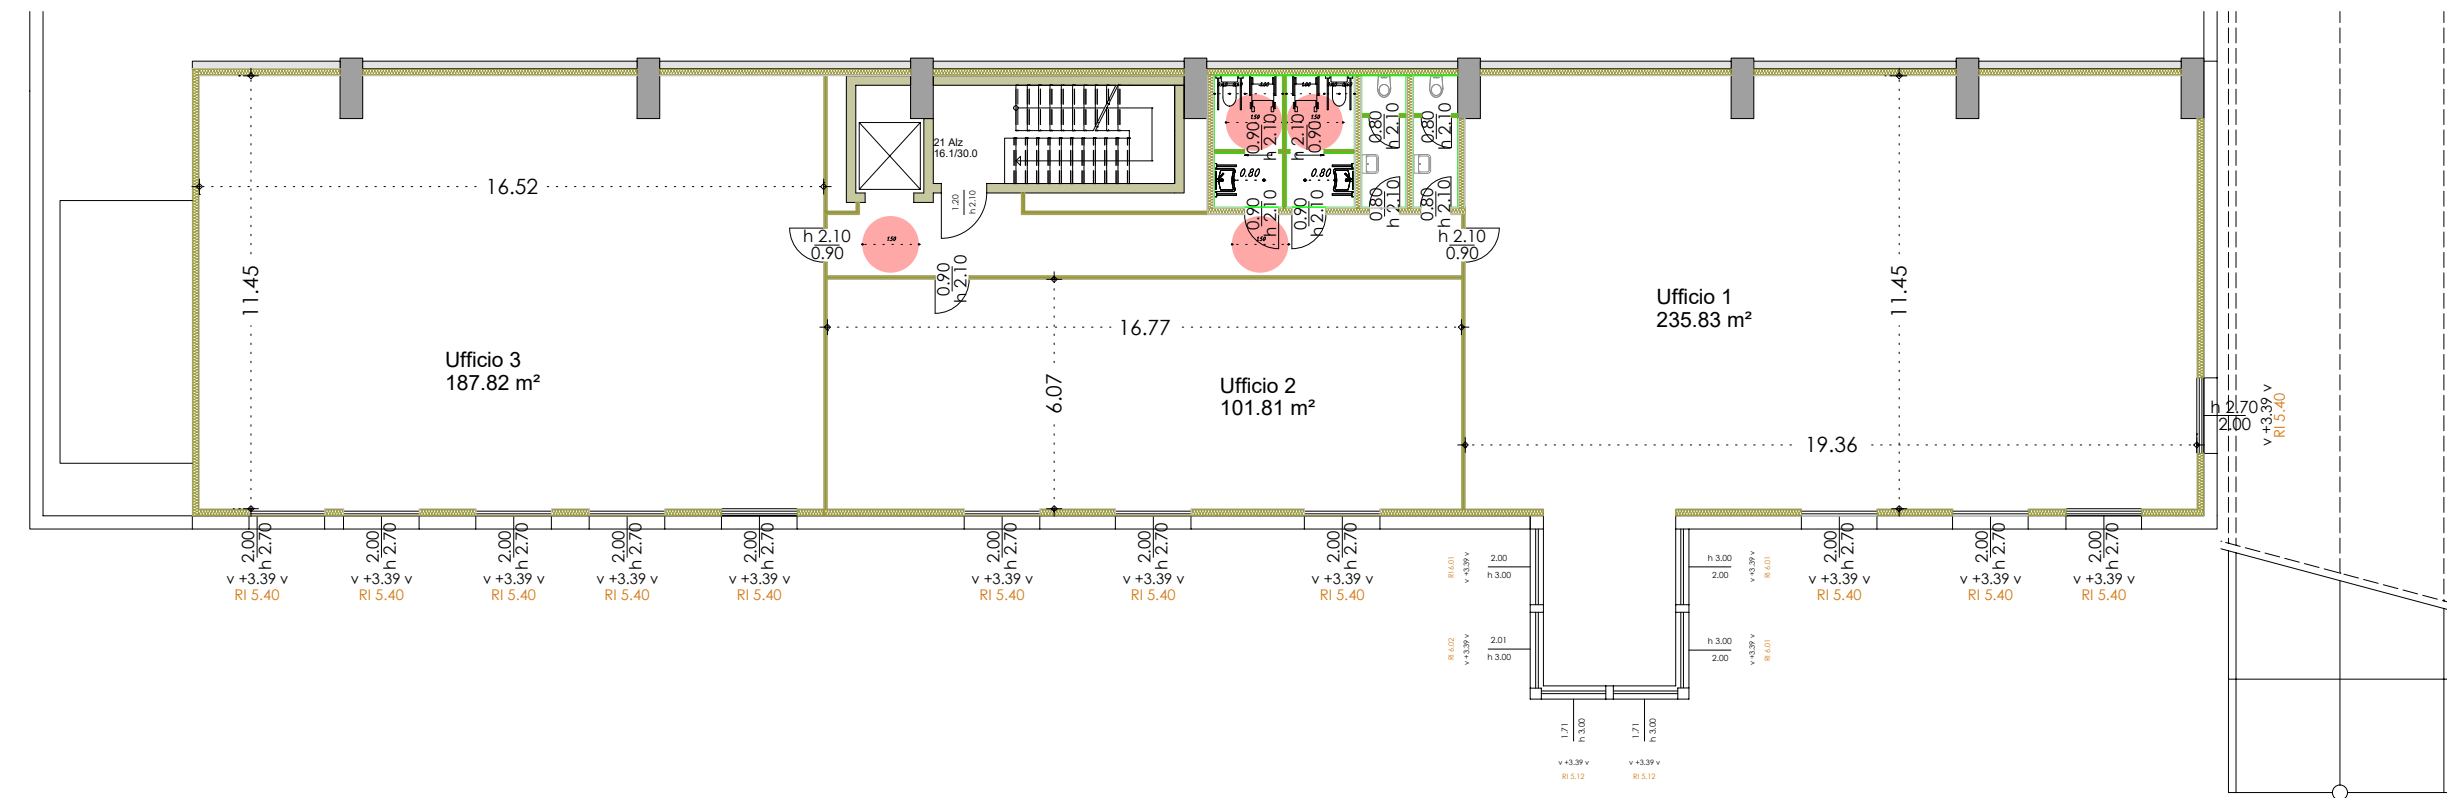


T 12 - 03
piano secondo

1:200

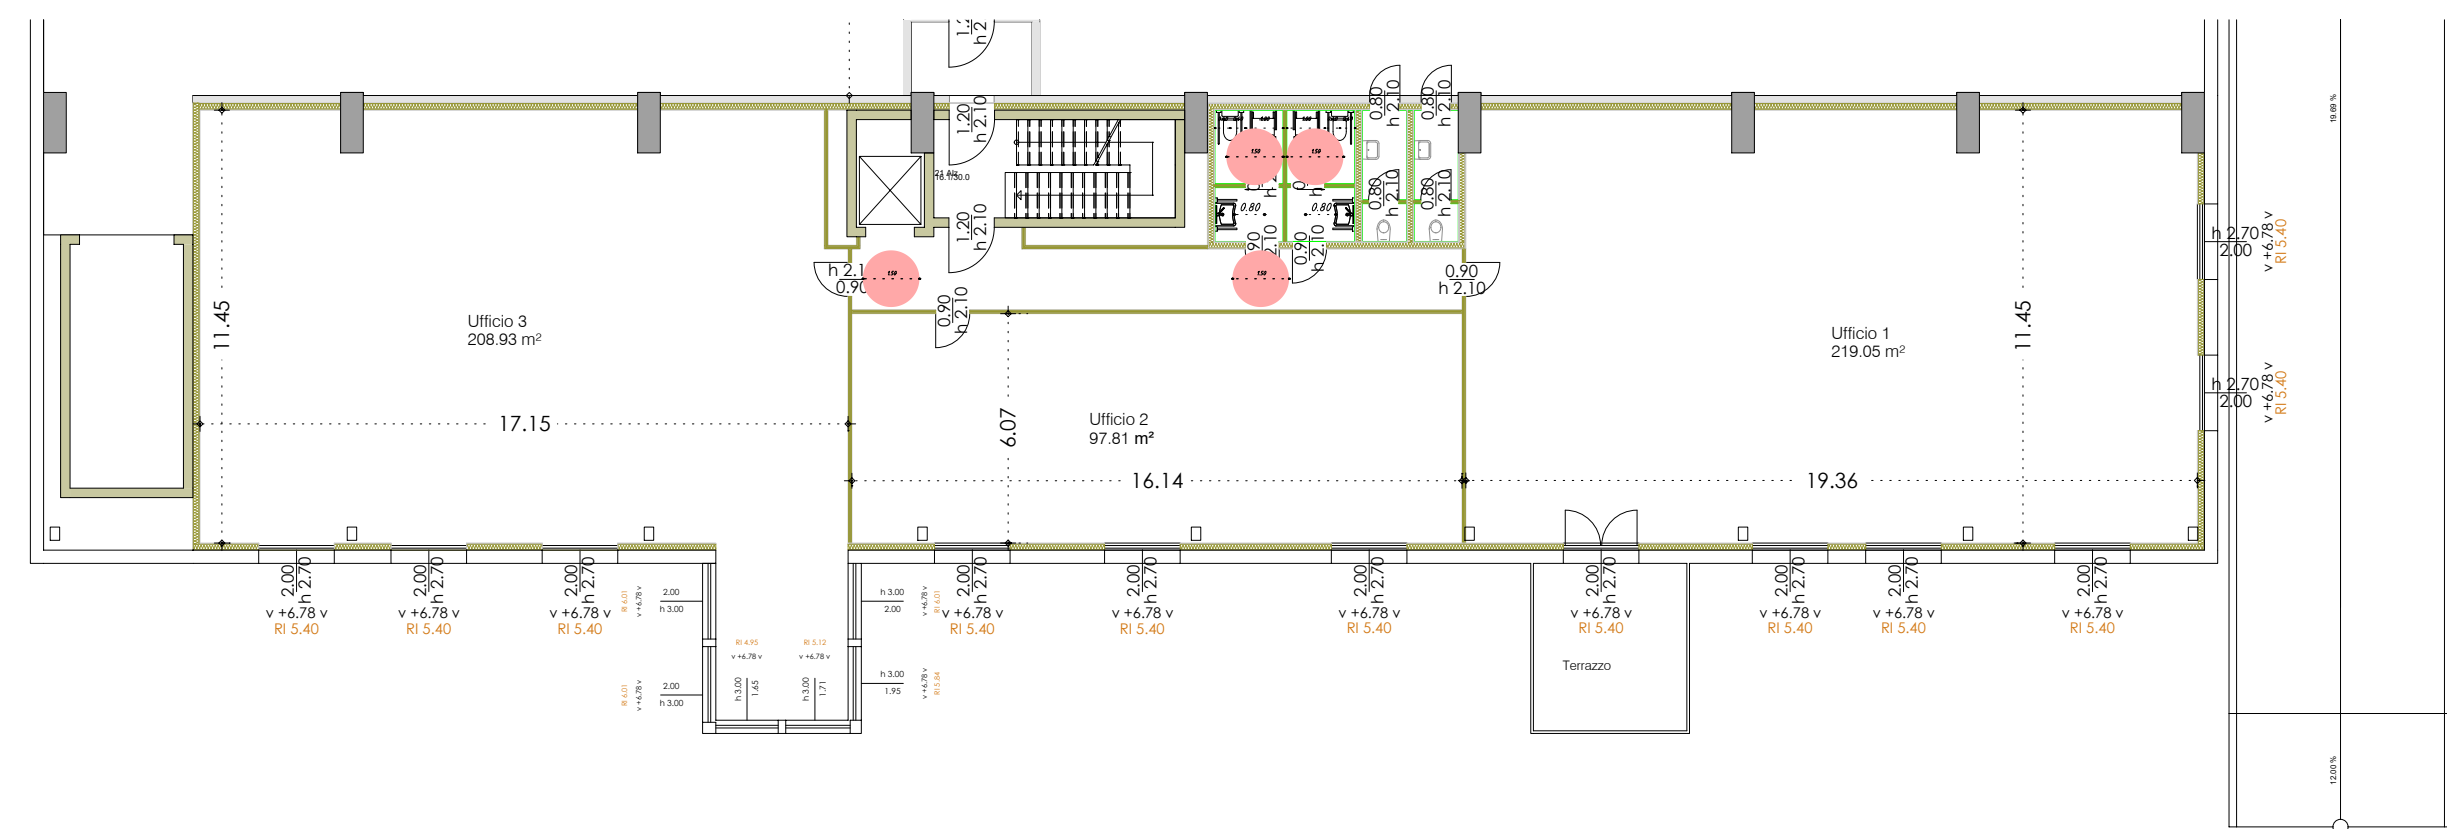


T 12 - 04
piano terzo

1:200

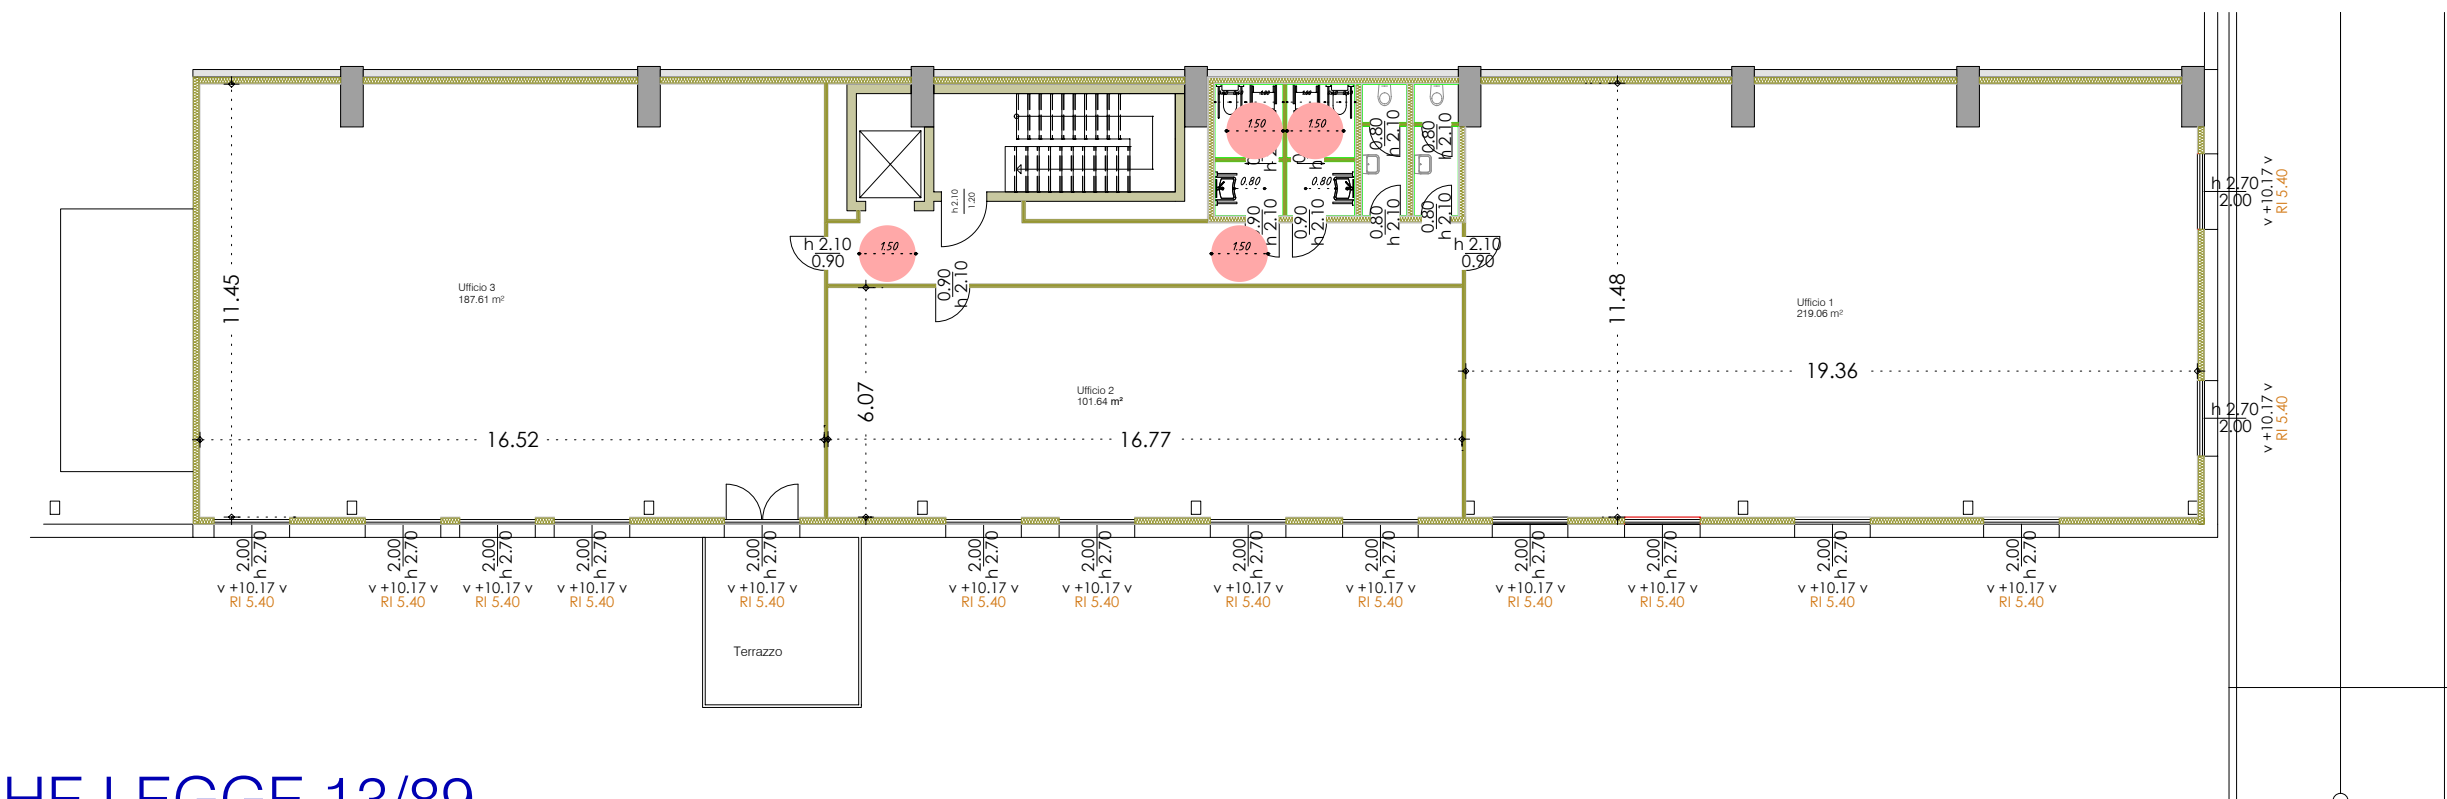


T 12 - 01
piano terra

1:200

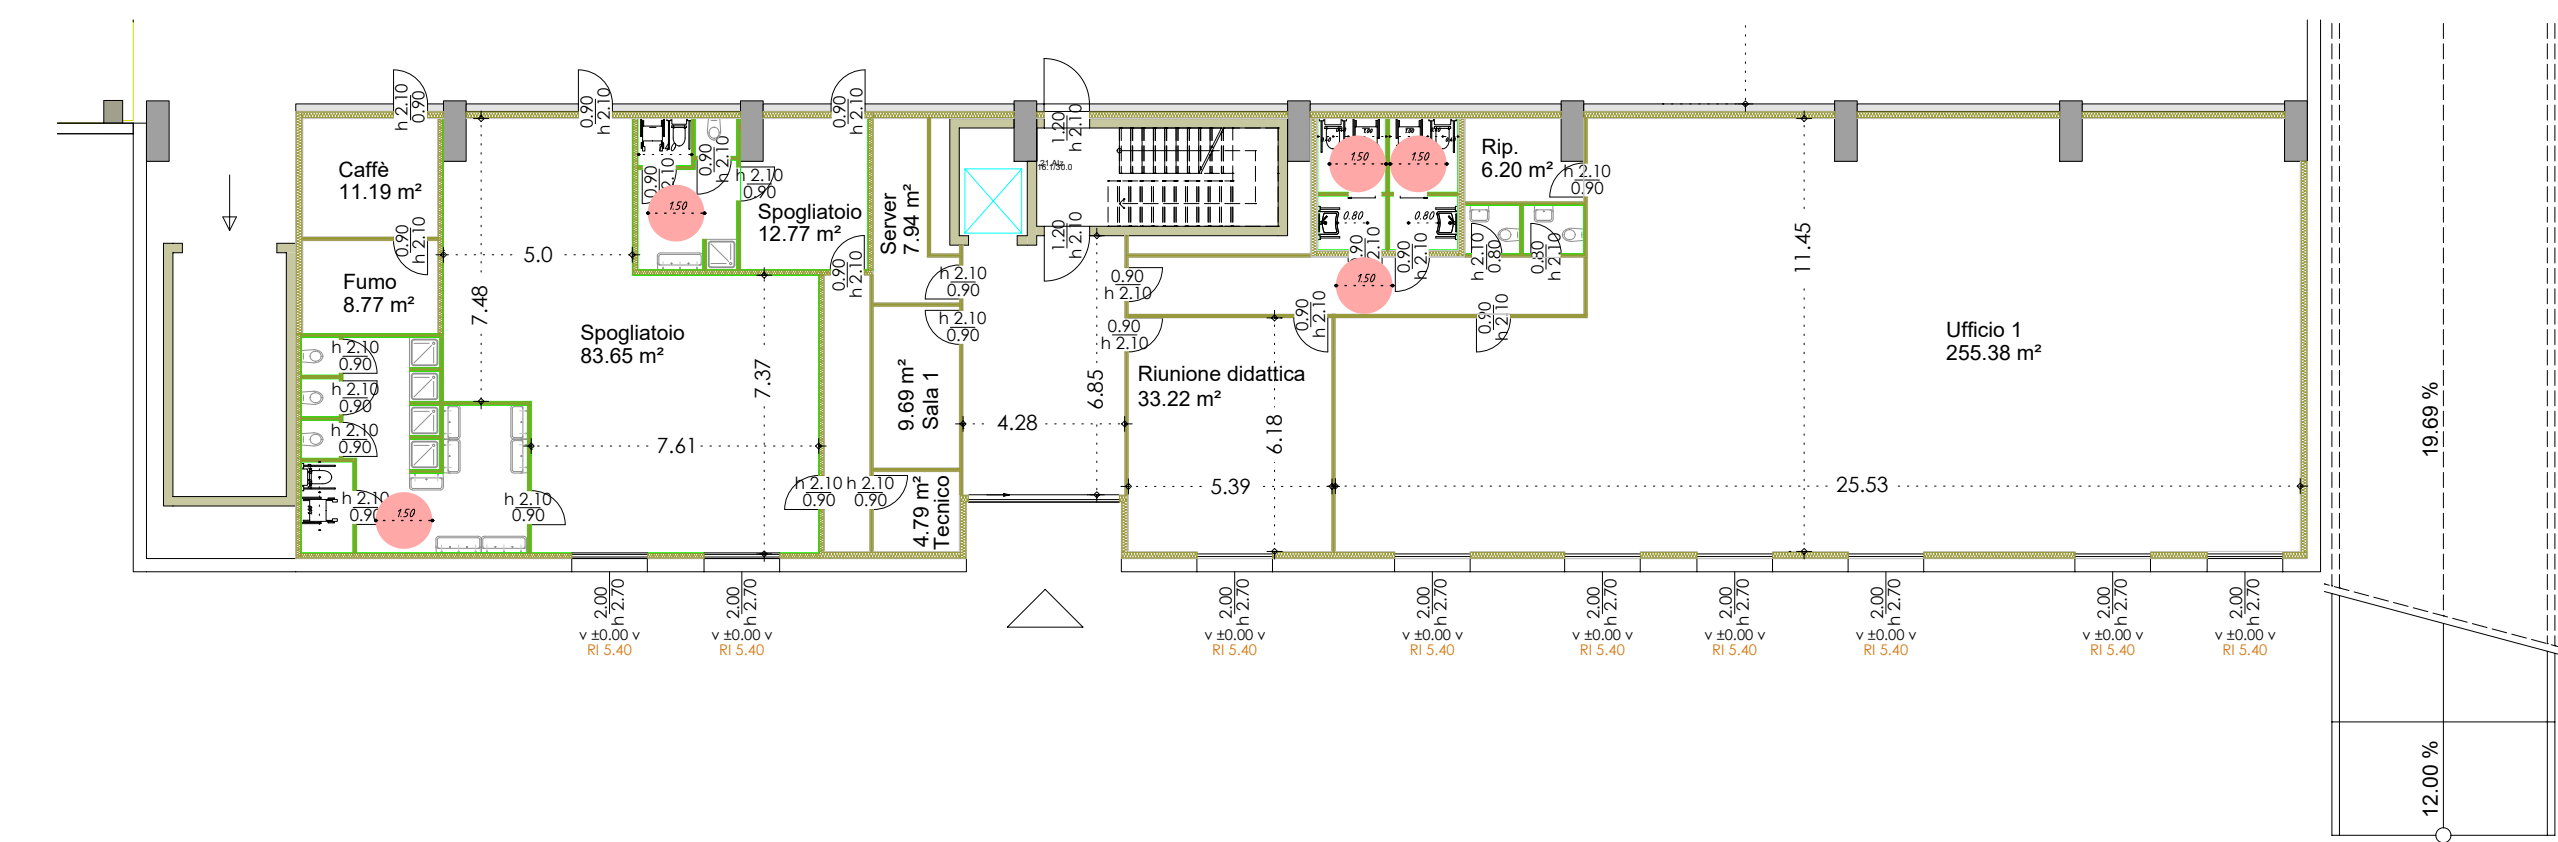


T 12 - 02
piano primo

1:200

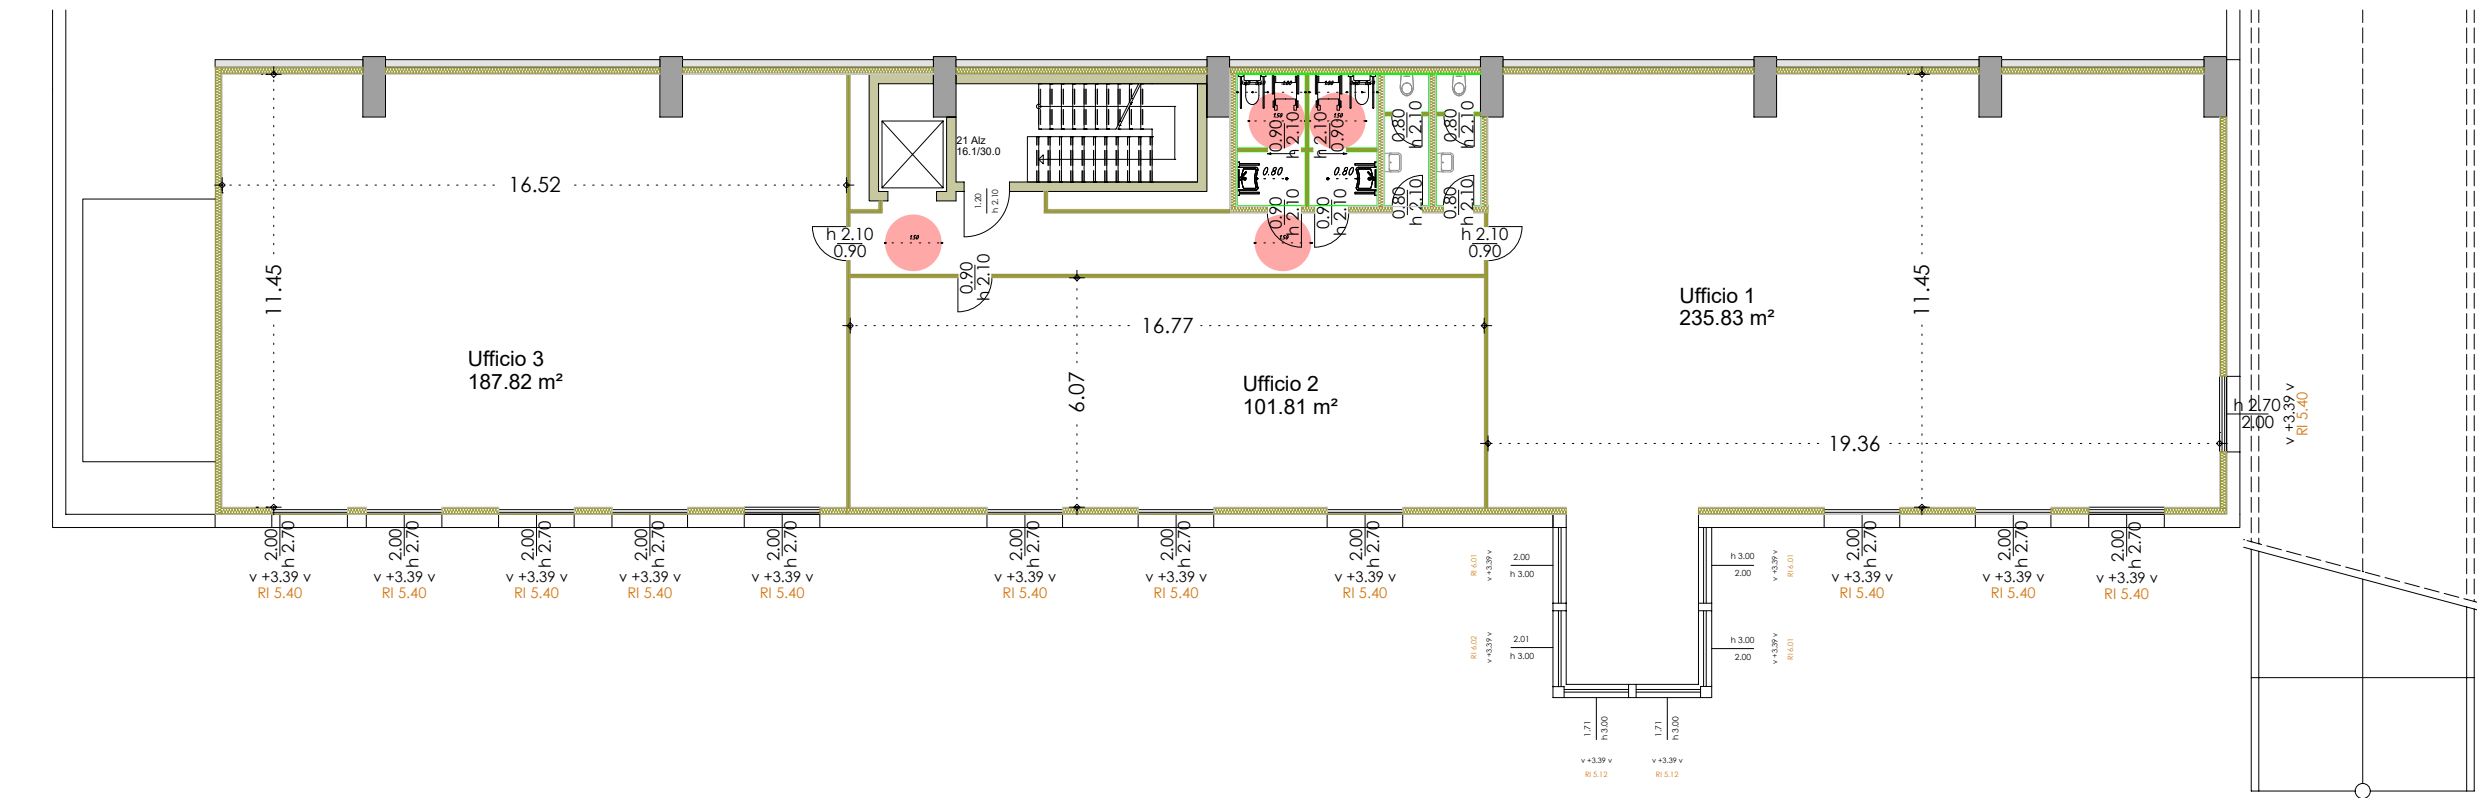


T 12 - 03
piano secondo

1:200

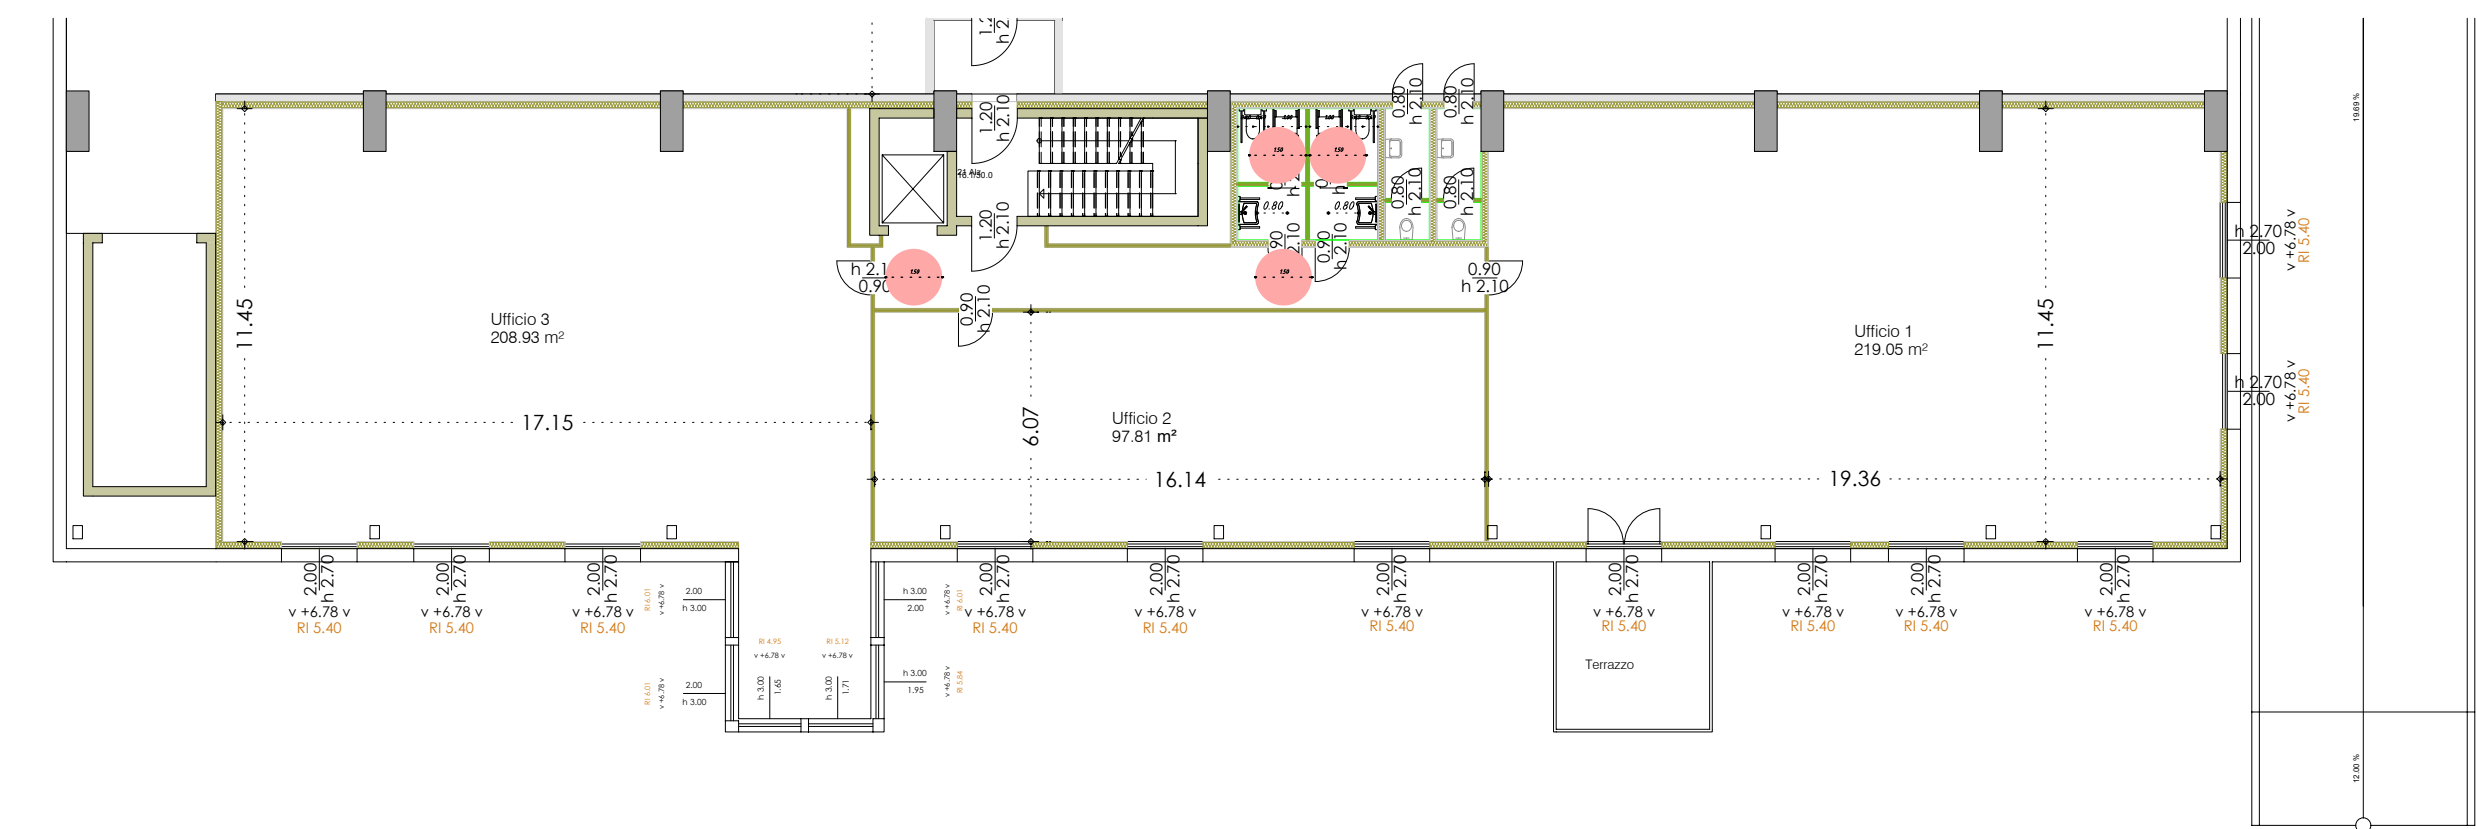


T 12 - 04
piano terzo

1:200

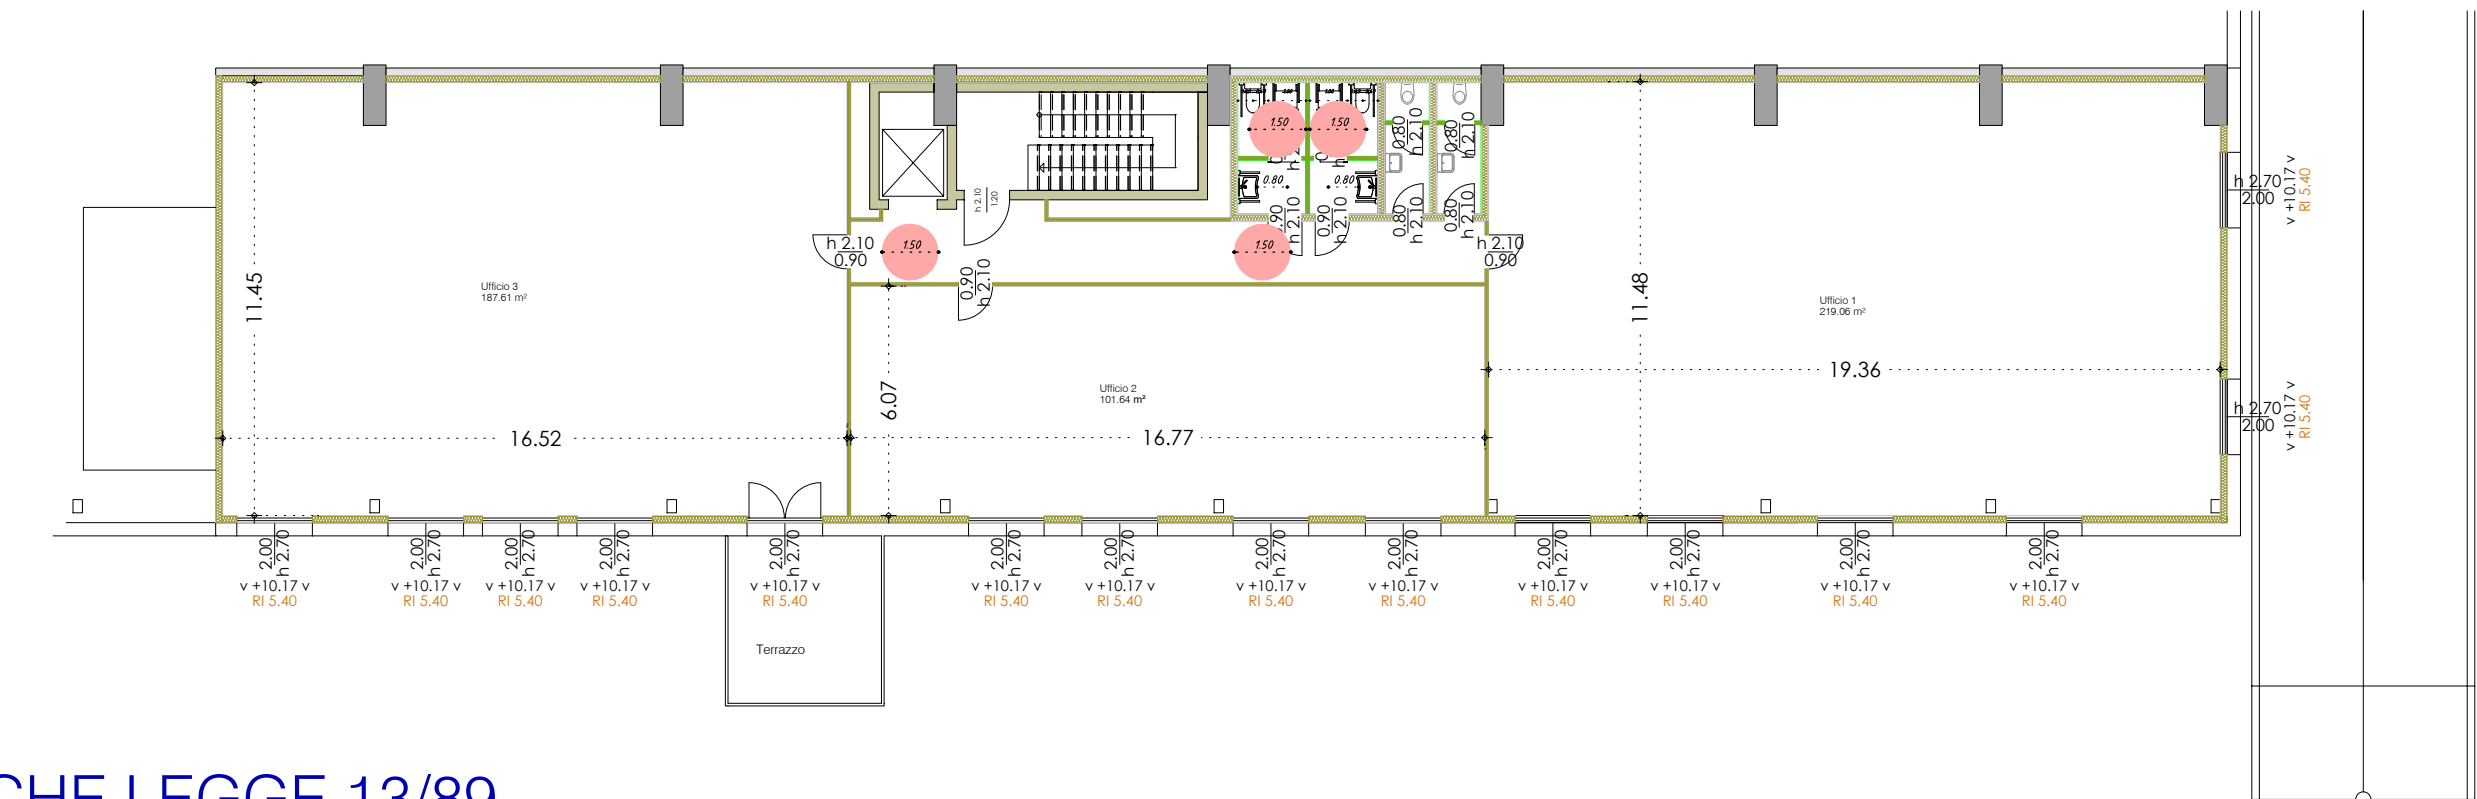

12 VERIFICHE LEGGE 13/89

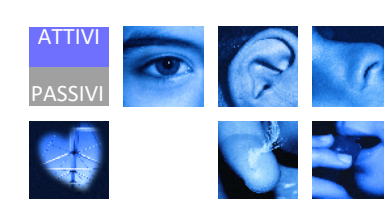

12 VERIFICHE LEGGE 13/89

